



**BUILDING CODE COMPLIANCE OFFICE (BCCO)
PRODUCT CONTROL DIVISION**

**MIAMI-DADE COUNTY, FLORIDA
METRO-DADE FLAGLER BUILDING
140 WEST FLAGLER STREET, SUITE 1603
MIAMI, FLORIDA 33130-1563
(305) 375-2901 FAX (305) 375-2908**

NOTICE OF ACCEPTANCE (NOA)

**Alpine Overhead Doors, Inc.
309 Nassau Avenue
Brooklyn, NY 11222**

SCOPE: This NOA is being issued under the applicable rules and regulations governing the use of construction materials. The documentation submitted has been reviewed by Miami-Dade County Product Control Division and accepted by the Board of Rules and Appeals (BORA) to be used in Miami Dade County and other areas where allowed by the Authority Having Jurisdiction (AHJ).

This NOA shall not be valid after the expiration date stated below. The Miami-Dade County Product Control Division (In Miami Dade County) and/or the AHJ (in areas other than Miami Dade County) reserve the right to have this product or material tested for quality assurance purposes. If this product or material fails to perform in the accepted manner, the manufacturer will incur the expense of such testing and the AHJ may immediately revoke, modify, or suspend the use of such product or material within their jurisdiction. BORA reserves the right to revoke this acceptance, if it is determined by Miami-Dade County Product Control Division that this product or material fails to meet the requirements of the applicable building code.

This product is approved as described herein, and has been designed to comply with the High Velocity Hurricane Zone of the Florida Building Code.

DESCRIPTION: 12' Rolling Steel Door

APPROVAL DOCUMENT: Drawing No. ALP2-01/3, 02/3 & 03/3, with no title, sheets 1 through 3, prepared by Alpine Overhead Doors, Inc., signed sealed by F. P. DeGiovanni, P.E., dated 3/21/96, with last revision on 06/14/02, bearing the Miami-Dade County Product Control Renewal stamp with the Notice of Acceptance number and expiration date by the Miami-Dade County Product Control Division.

MISSILE IMPACT RATING: Large and Small Missile Impact

LABELING: Each unit shall bear a permanent label with the manufacturer's name or logo, city, state and following statement: "Miami-Dade County Product Control Approved", unless otherwise noted herein.

RENEWAL of this NOA shall be considered after a renewal application has been filed and there has been no change in the applicable building code negatively affecting the performance of this product.

TERMINATION of this NOA will occur after the expiration date or if there has been a revision or change in the materials, use, and/or manufacture of the product or process. Misuse of this NOA as an endorsement of any product, for sales, advertising or any other purposes shall automatically terminate this NOA. Failure to comply with any section of this NOA shall be cause for termination and removal of NOA.


ADVERTISEMENT: The NOA number preceded by the words Miami-Dade County, Florida, and followed by the expiration date may be displayed in advertising literature. If any portion of the NOA is displayed, then it shall be done in its entirety.


INSPECTION: A copy of this entire NOA shall be provided to the user by the manufacturer or its distributors and shall be available for inspection at the job site at the request of the Building Official.

This NOA renews NOA # 99-0426.02 and, consists of this page 1 as well as approval document mentioned above. The submitted documentation was reviewed by **Candido F. Font, PE.**



**NOA No 02-0507.03
Expiration Date: August 29, 2007
Approval Date: August 1, 2002
Page 1**

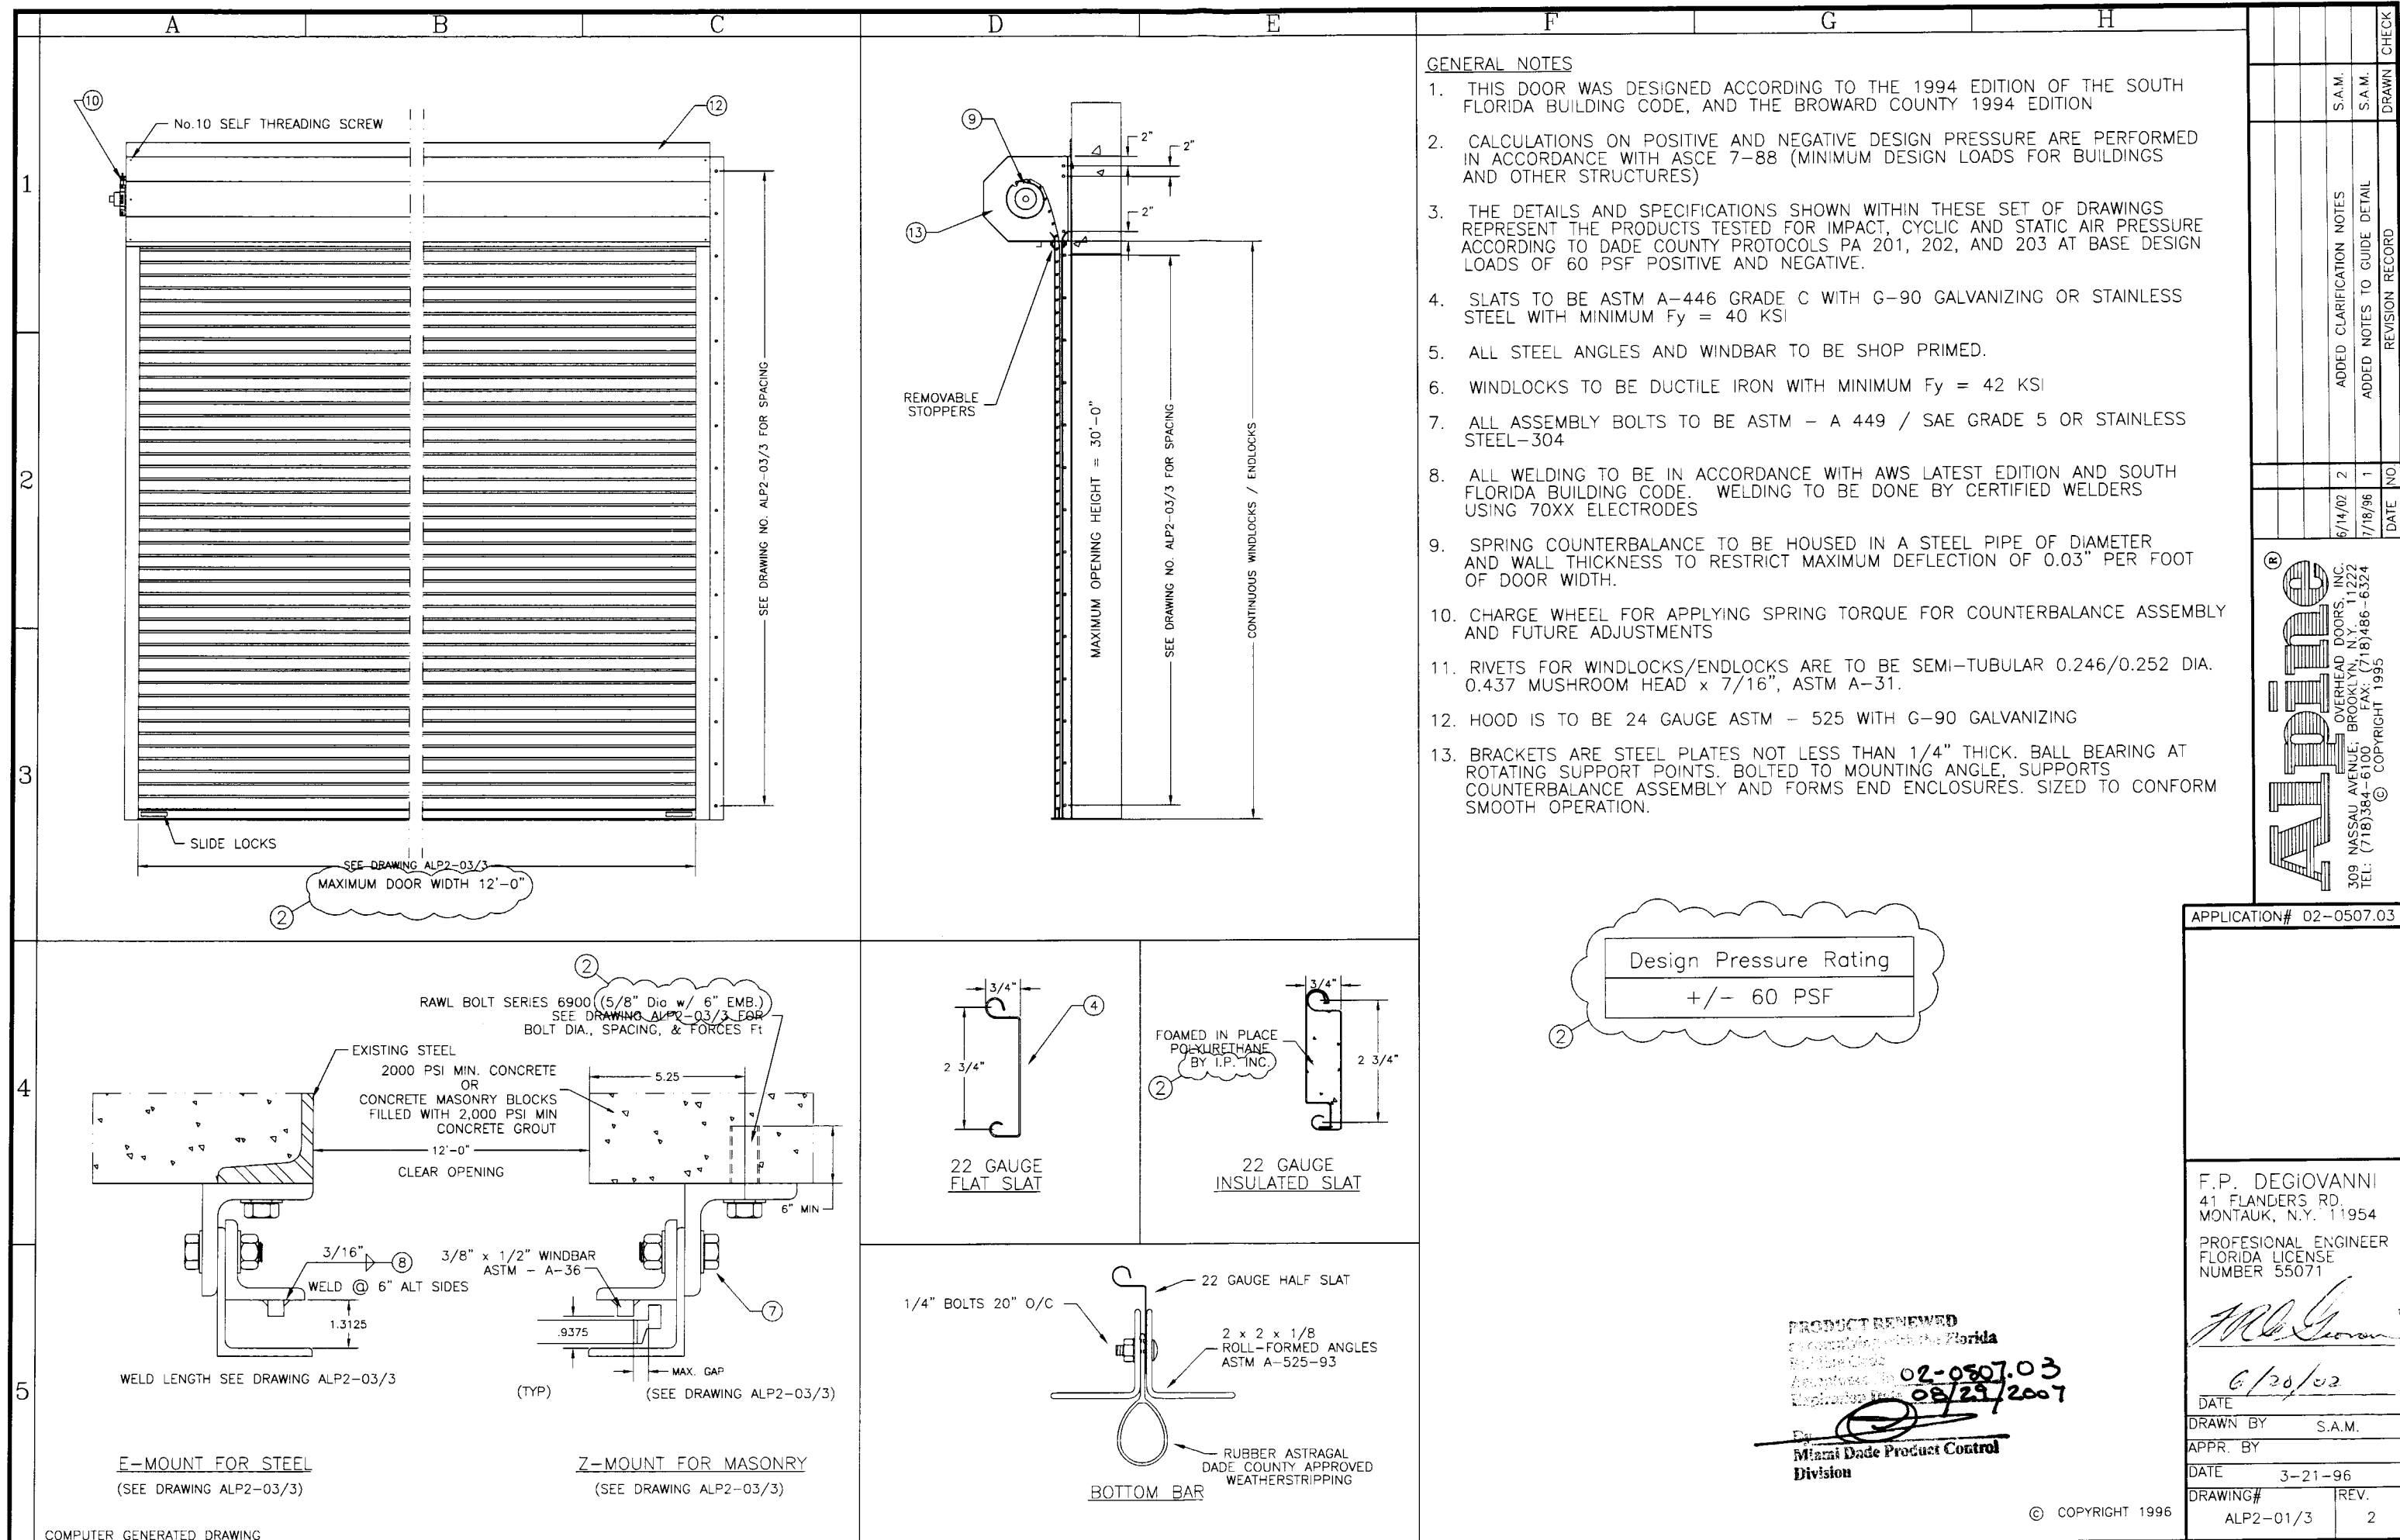

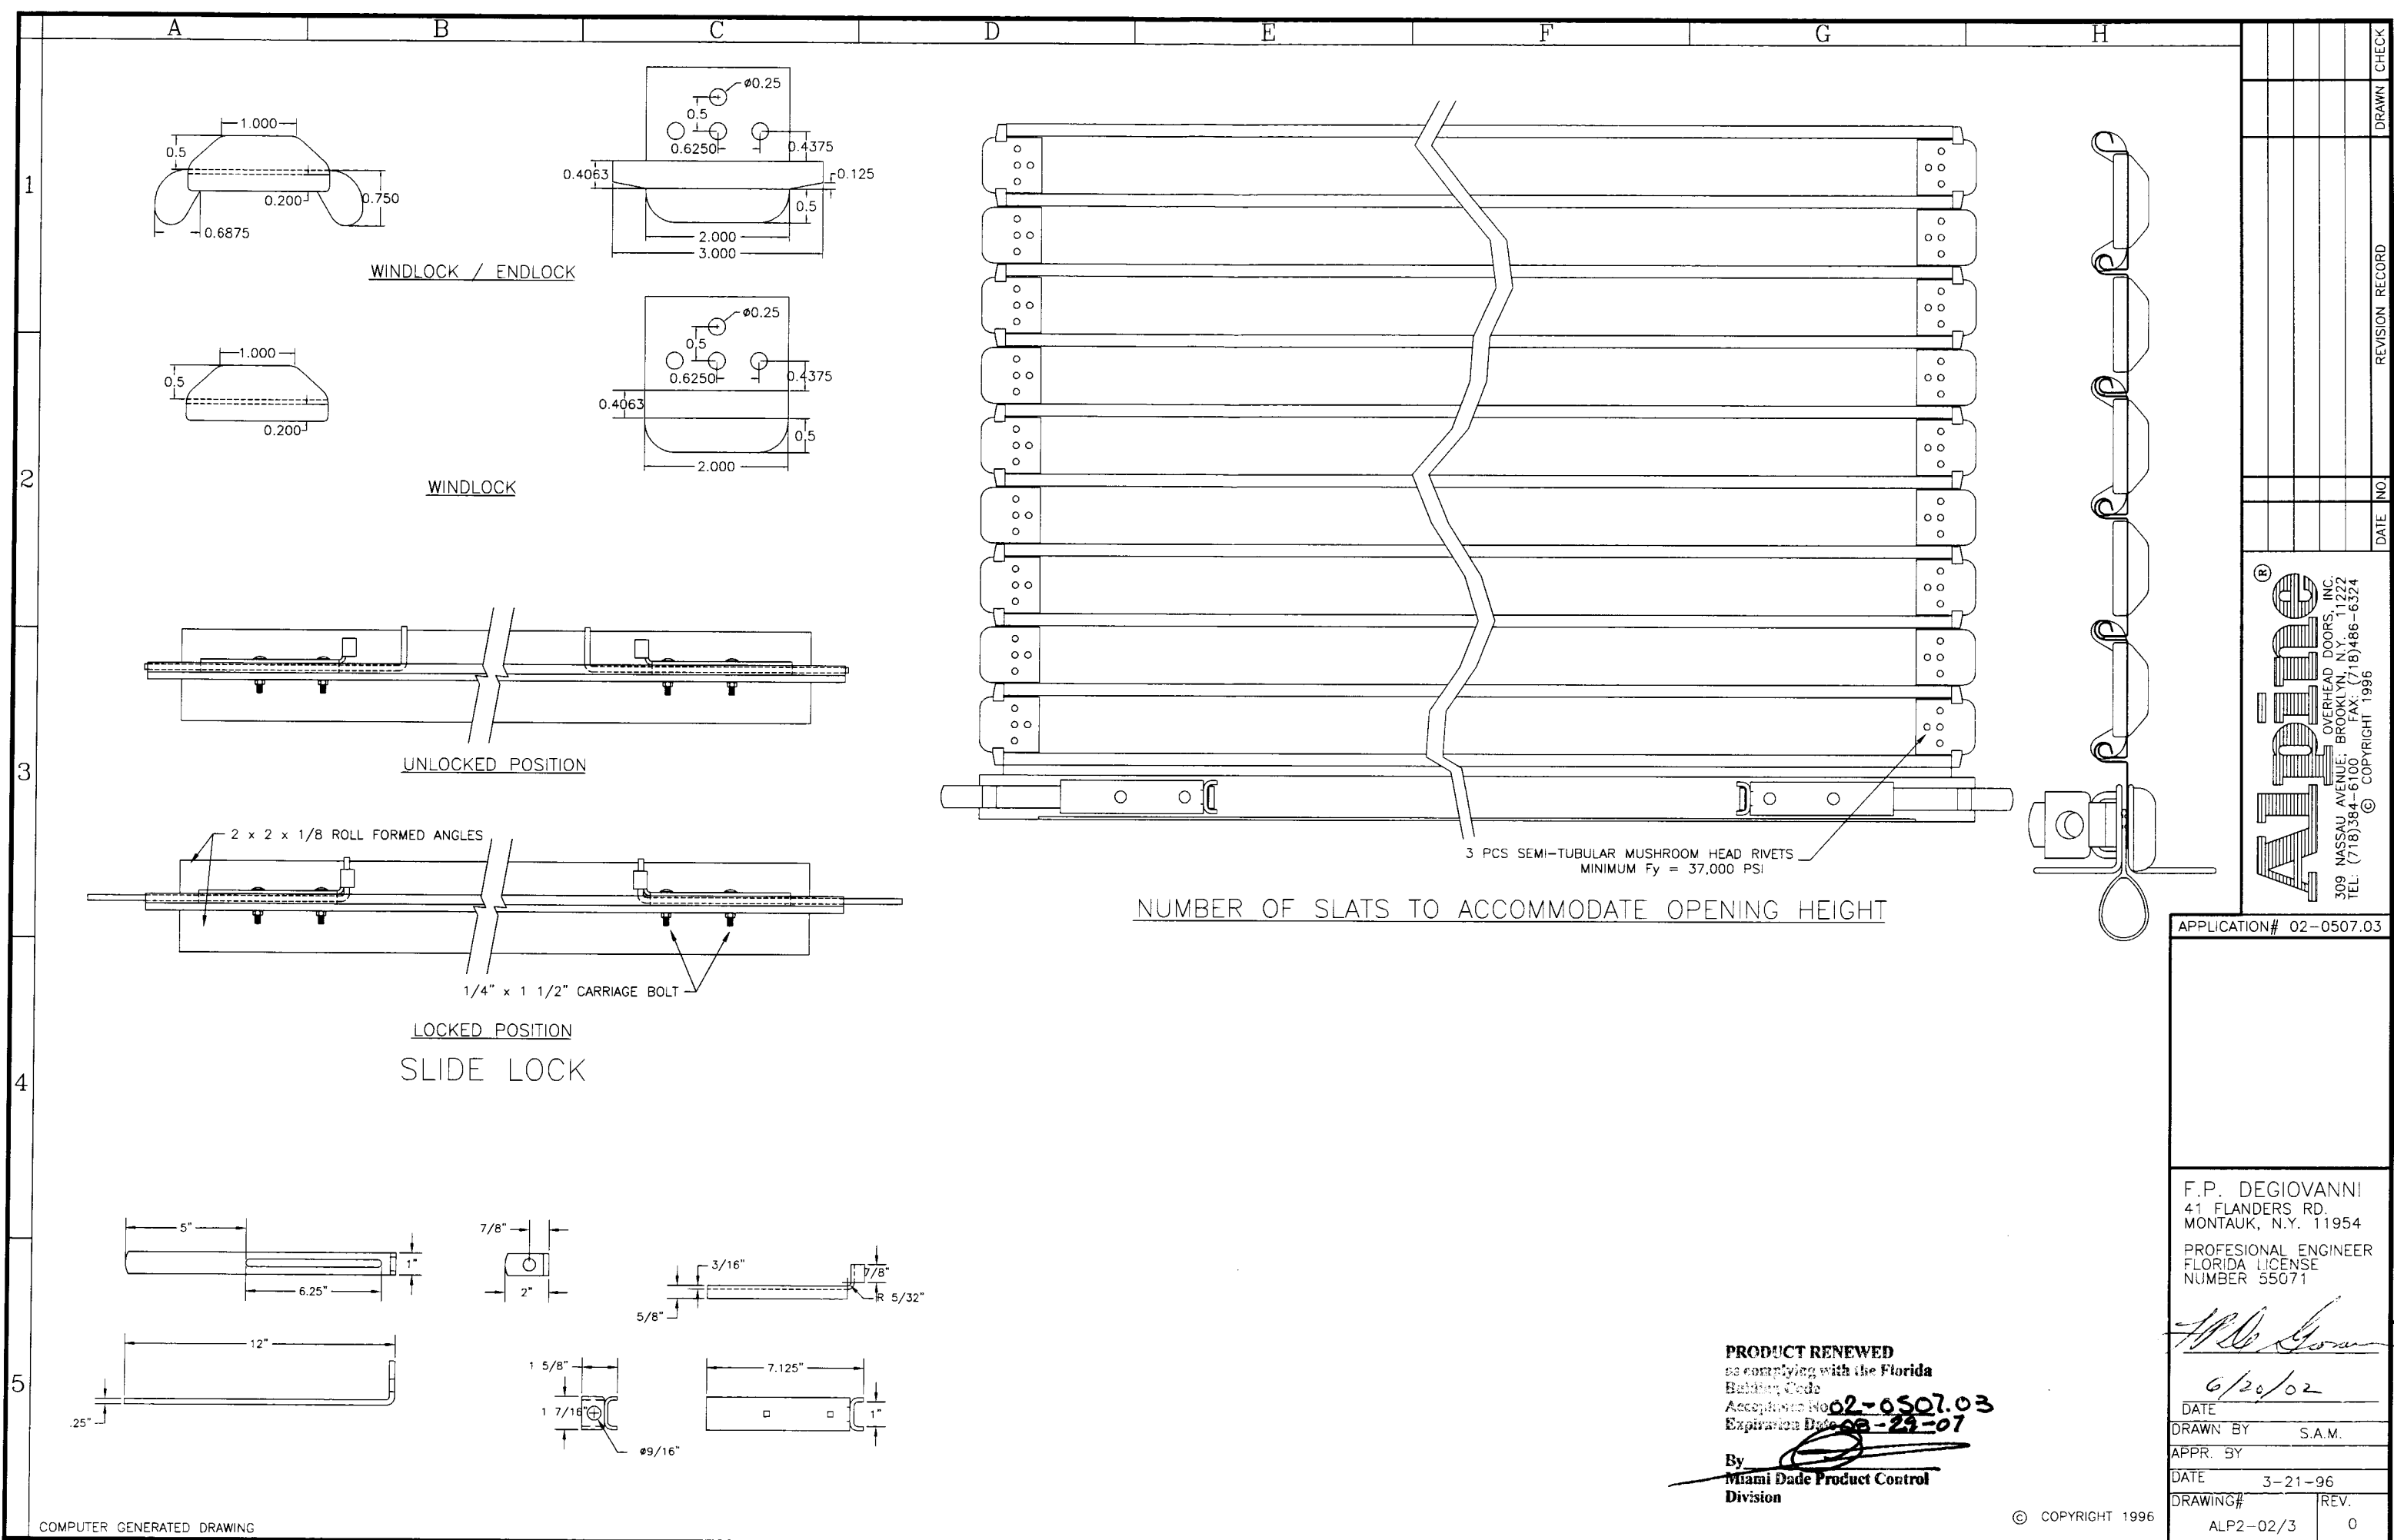

ALPINE
OVERHEAD DOORS, INC.
309 MASSAU AVENUE, BROOKLYN, N.Y. 11232
TEL: (718) 384-6100 FAX: (718) 486-6324
© COPYRIGHT 1996

APPLICATION# 02-0507.03

F.P. DEGIOVANNI
41 FLANDERS RD.
MONTAUK, N.Y. 11954
PROFESSIONAL ENGINEER
FLORIDA LICENSE
NUMBER 55071

DATE 6/20/02
DRAWN BY S.A.M.
APPR. BY
DATE 3-21-96
DRAWING# ALP2-02/3
REV. 0

PRODUCT RENEWED
as complying with the Florida
Building Code
Acceptance No. 02-0507.03
Expiration Date 06-24-07

By *[Signature]*
Miami Dade Product Control
Division

